


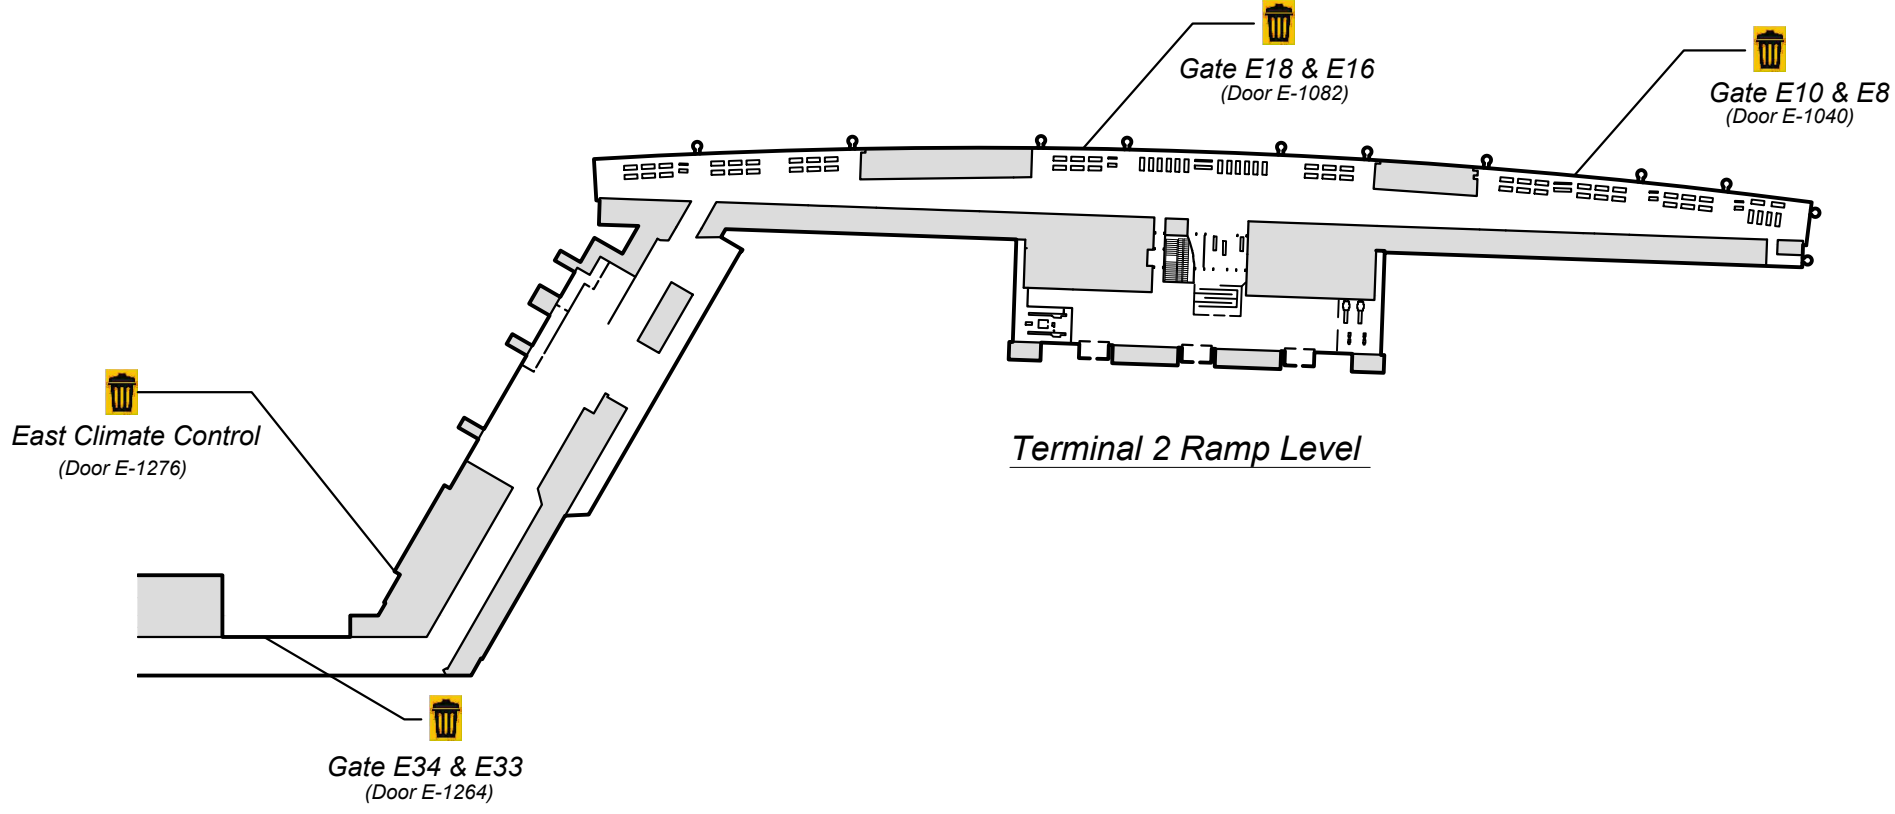
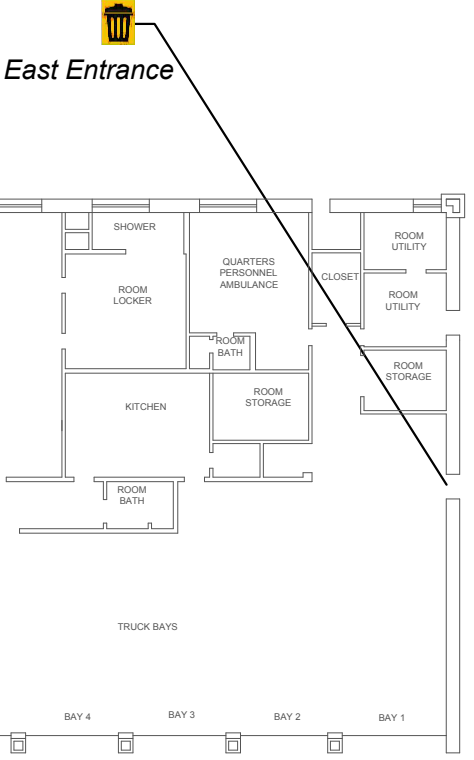
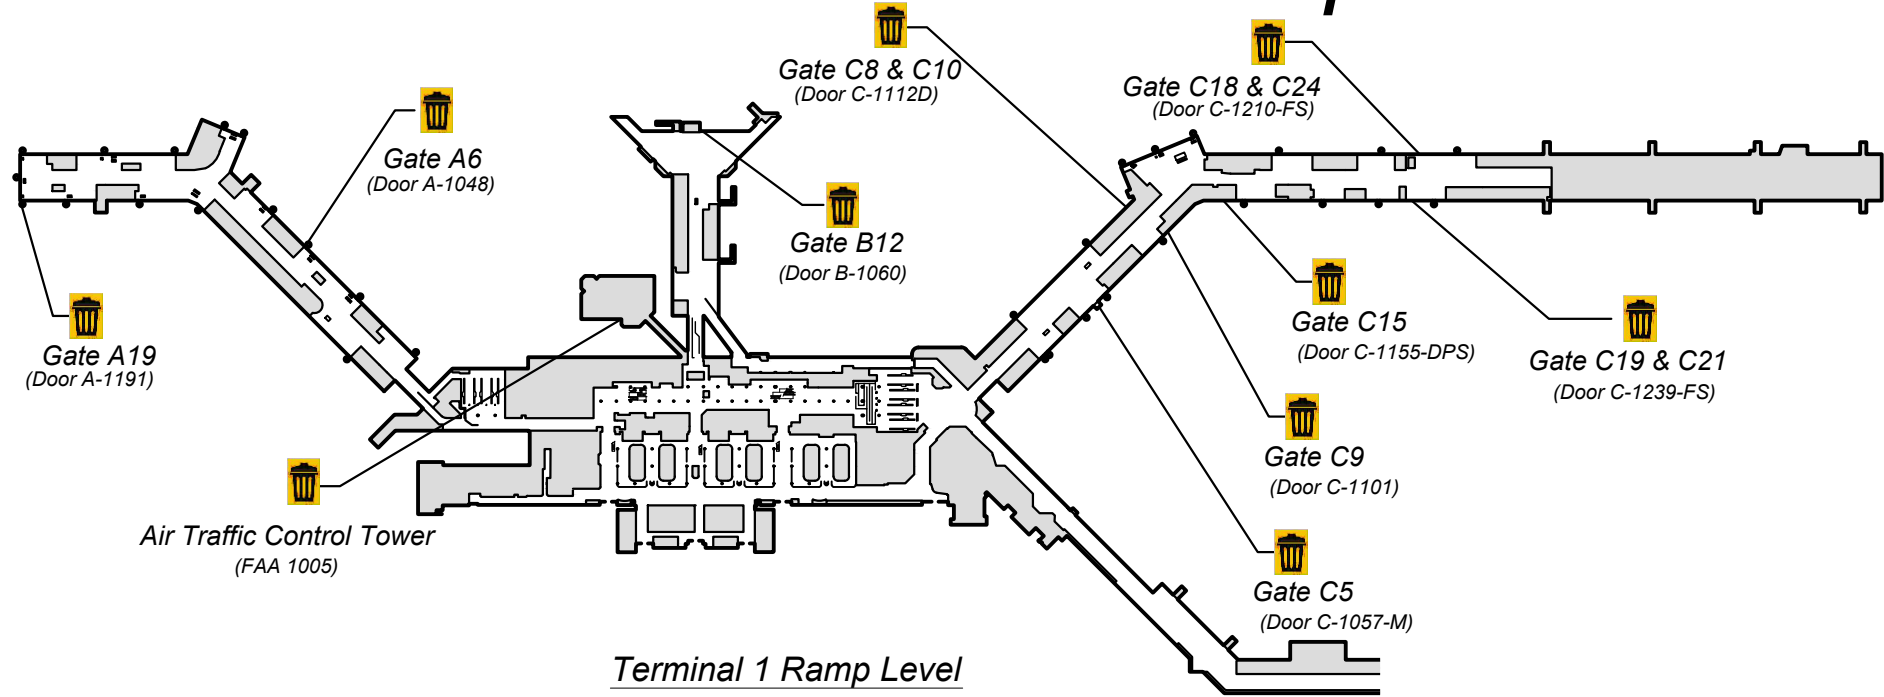


# Snow Chemical Stations Ramp Level

SCALE: NTS

-  Sand and NAAC Mixture
-  Snow Chemical Stations
-  Gate and Door Number Locations



*Emergency & Medical Supplies Building*